



- Notes
1. Builder to confirm all dimensions before commencing any works.
 2. If discrepancies occur on plans, designer is to be contacted.
 3. All dimensions are in millimeters unless otherwise stated.
 4. Use figured dimensions only. Do not scale from plans.
 5. Site information is based on information supplied by the owner and must be verified by the supplier on acceptance of this plan.

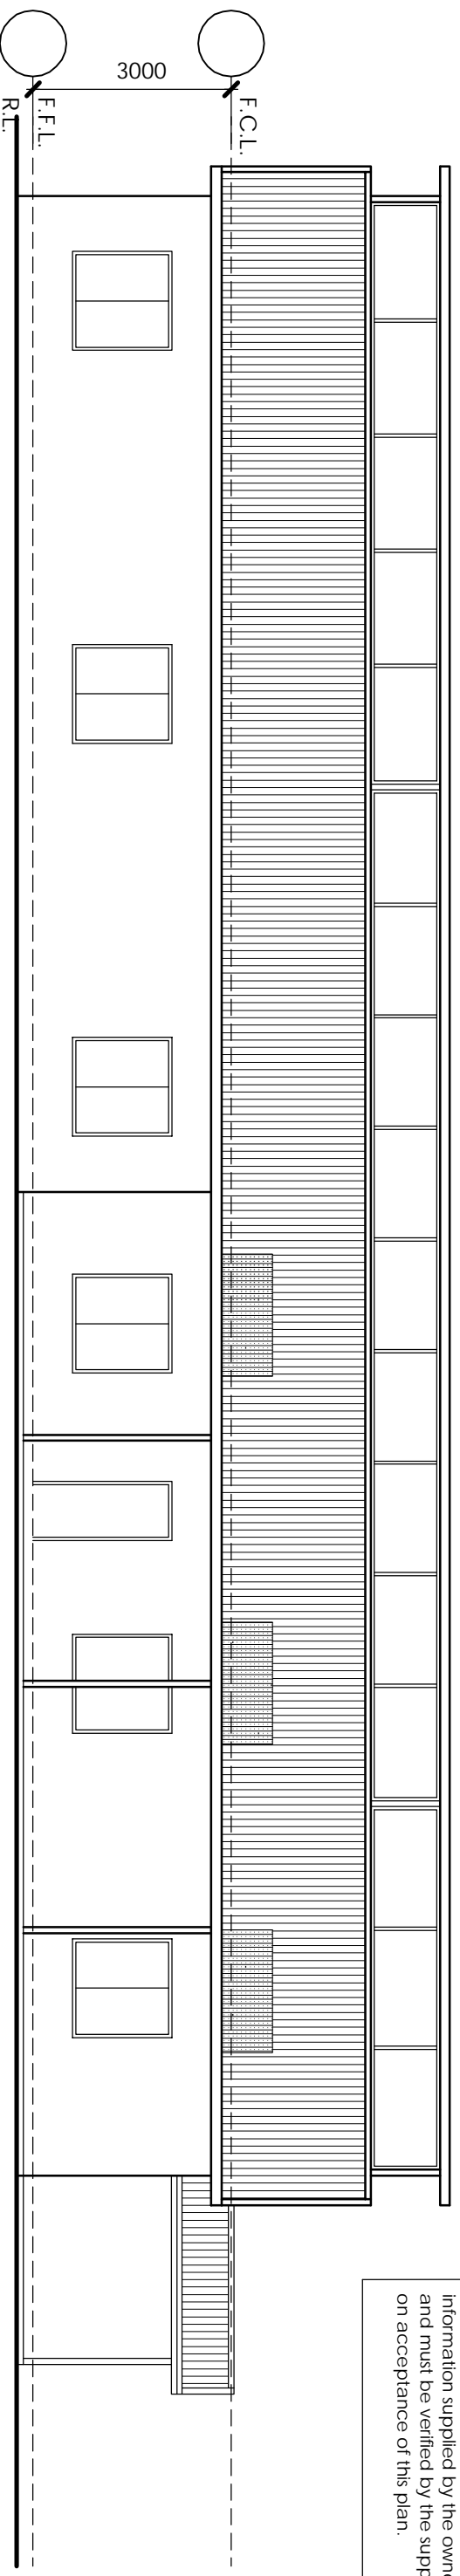


NORTH ELEVATION

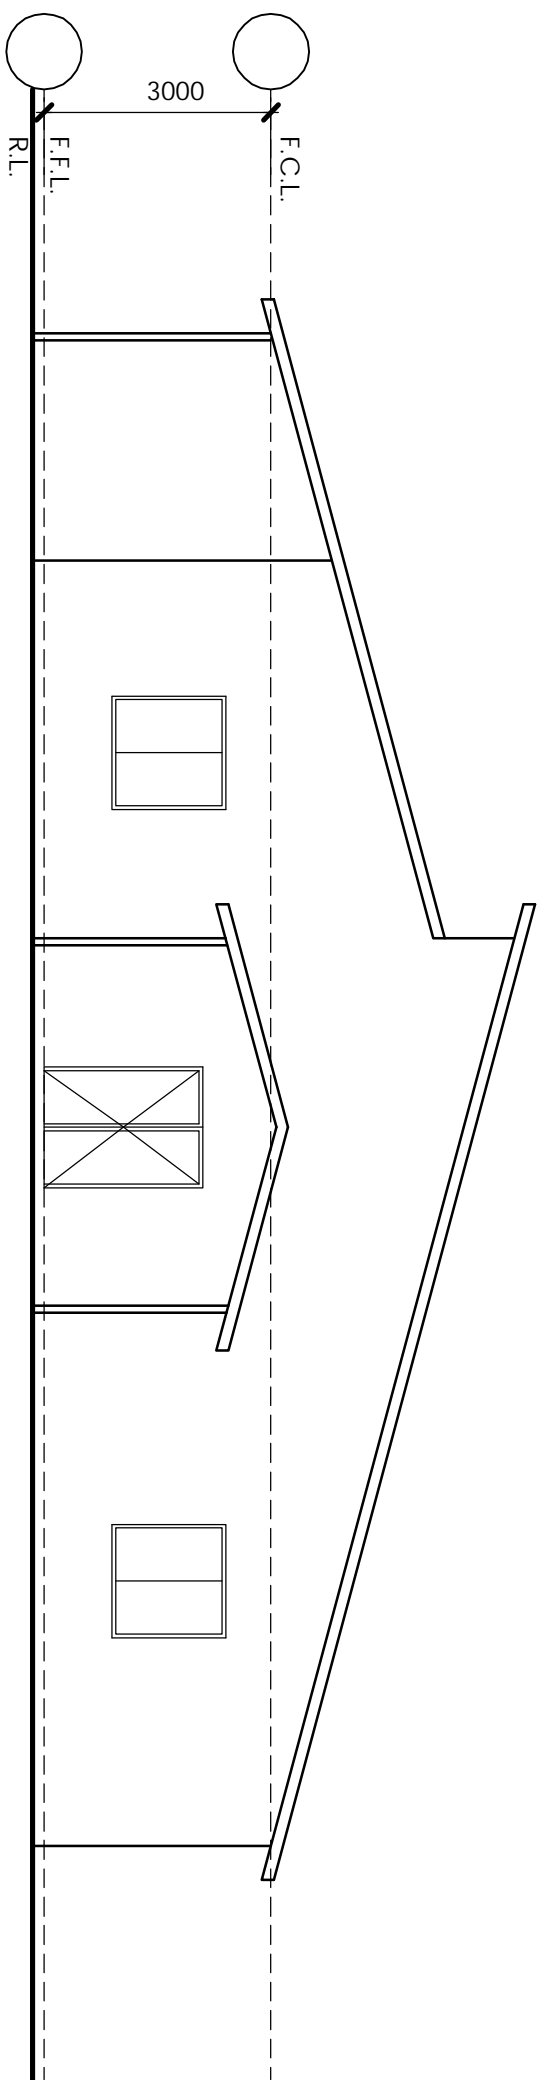

WEST ELEVATION

B	GENERAL AMENDMENTS	10.09.08
A	PRELIMINARY	13.08.08
Issue	Description	Date

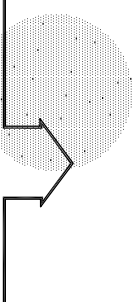

RAILLEN GEDDES
 ARCHITECTURAL DRAFTING & DESIGN
 6 Robert Jones St, Mudgee NSW 2850
 P: 02 6372 3103 M: 0418 605 898
 F: 02 6372 3803 E: surrai@hwy.com.au

This drawing is subject to copyright and must not be reproduced or used without the consent of Sunral Designs.

Client
MUDGEE MENS SHED

Project
 AREC Site Ulan Rd
 Mudgee NSW 2850

Title
ELEVATIONS

Scale
 1:100

Date	August 08	Drawn	RG/RR
------	-----------	-------	-------

Drawing No.	202MMMS-03	Issue	B
-------------	------------	-------	---